





SILL

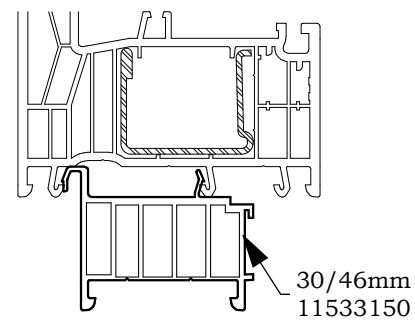


SILL SPACER

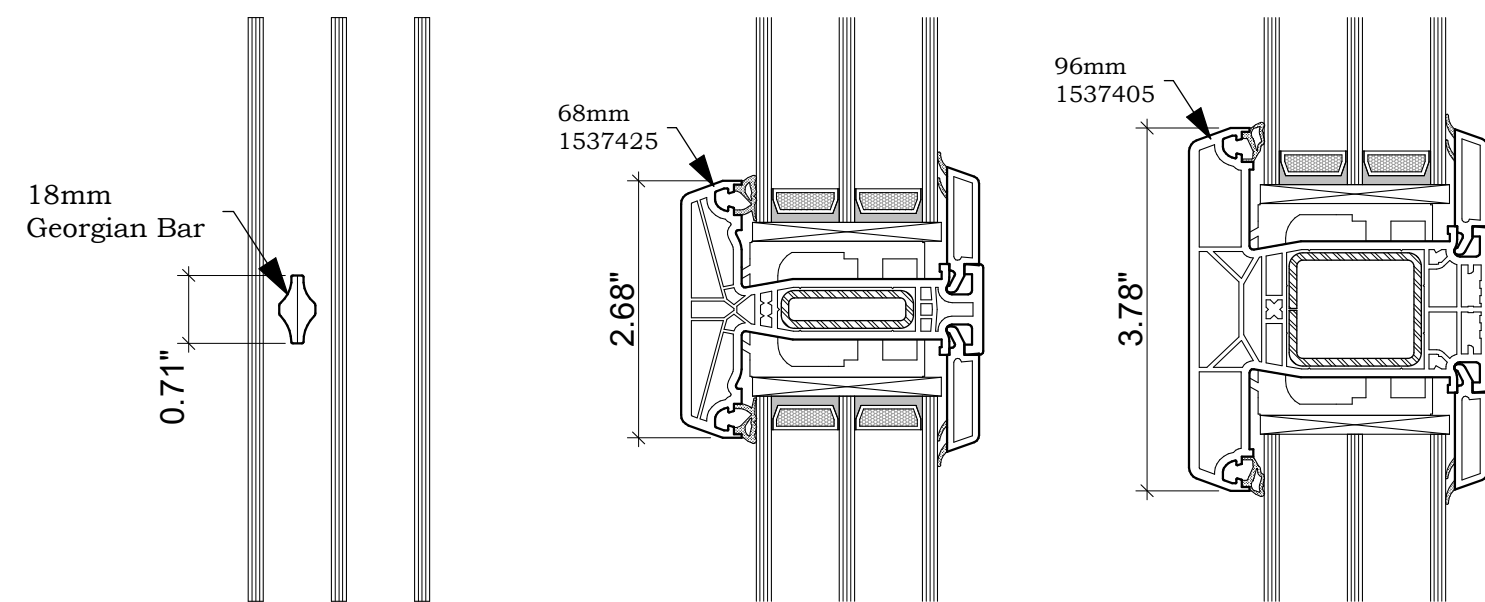


GLAZING BARS & FIXED MULLIONS

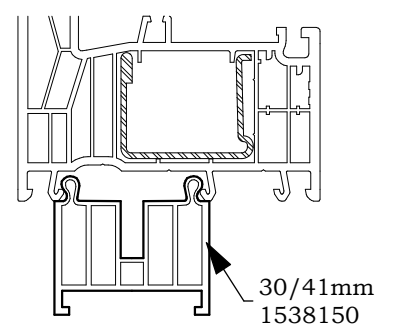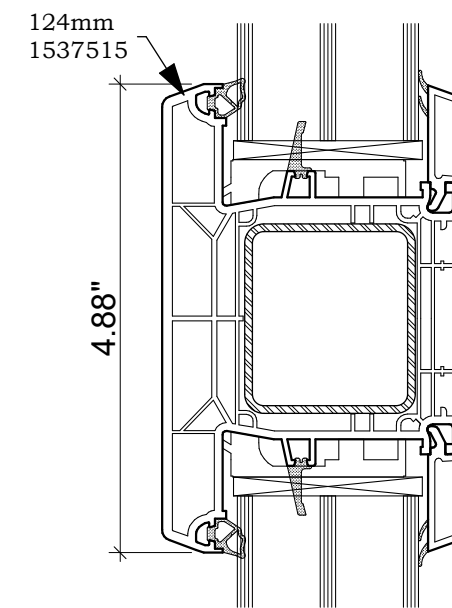



SILL SPACER

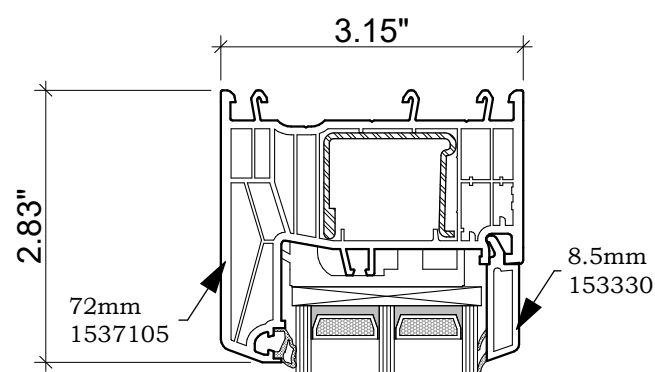

FIXED


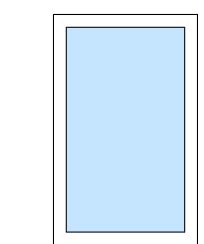


FIXED WINDOW

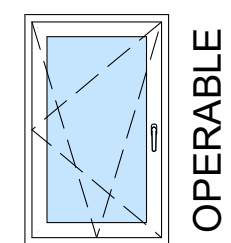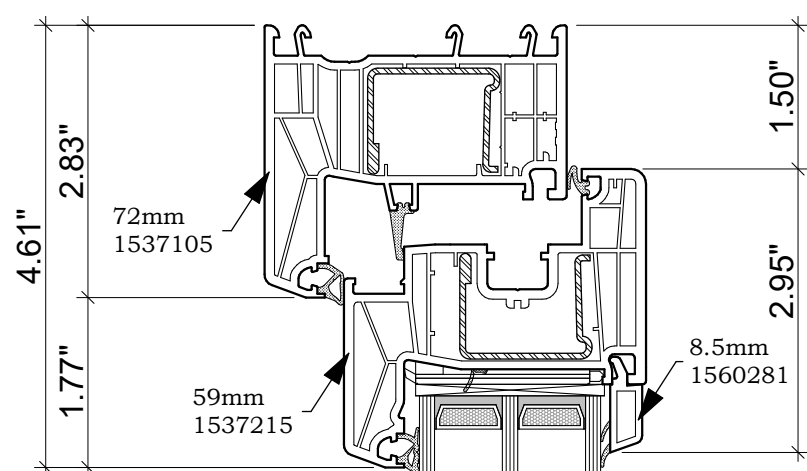



OPERABLE

TILT / TURN WINDOW

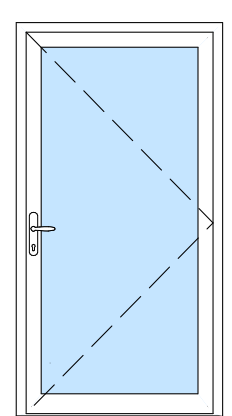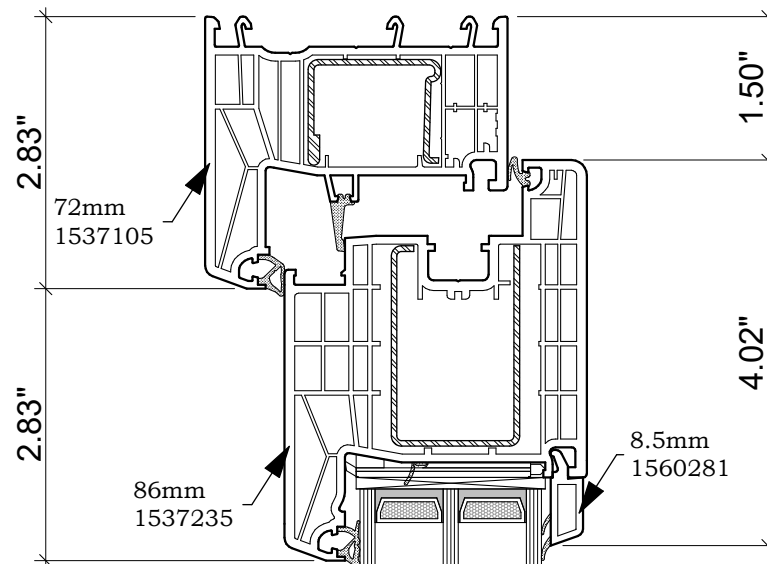





OPERABLE

INSWING DOOR

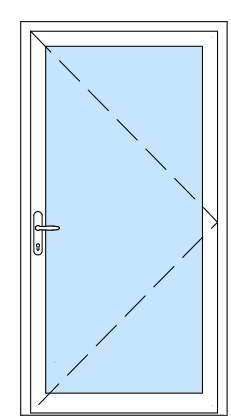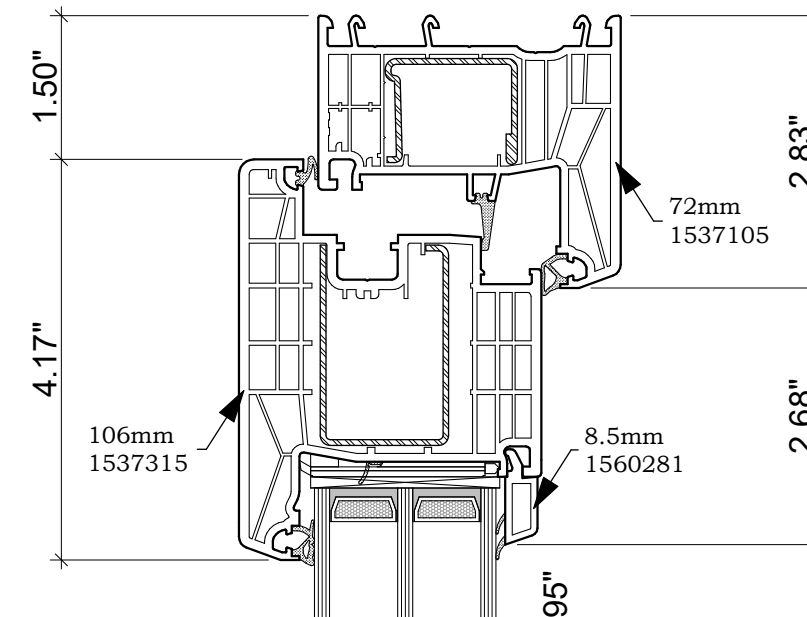

OPERABLE

OUTSWING DOOR

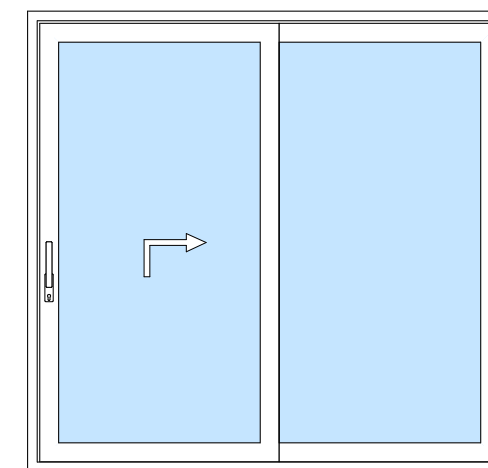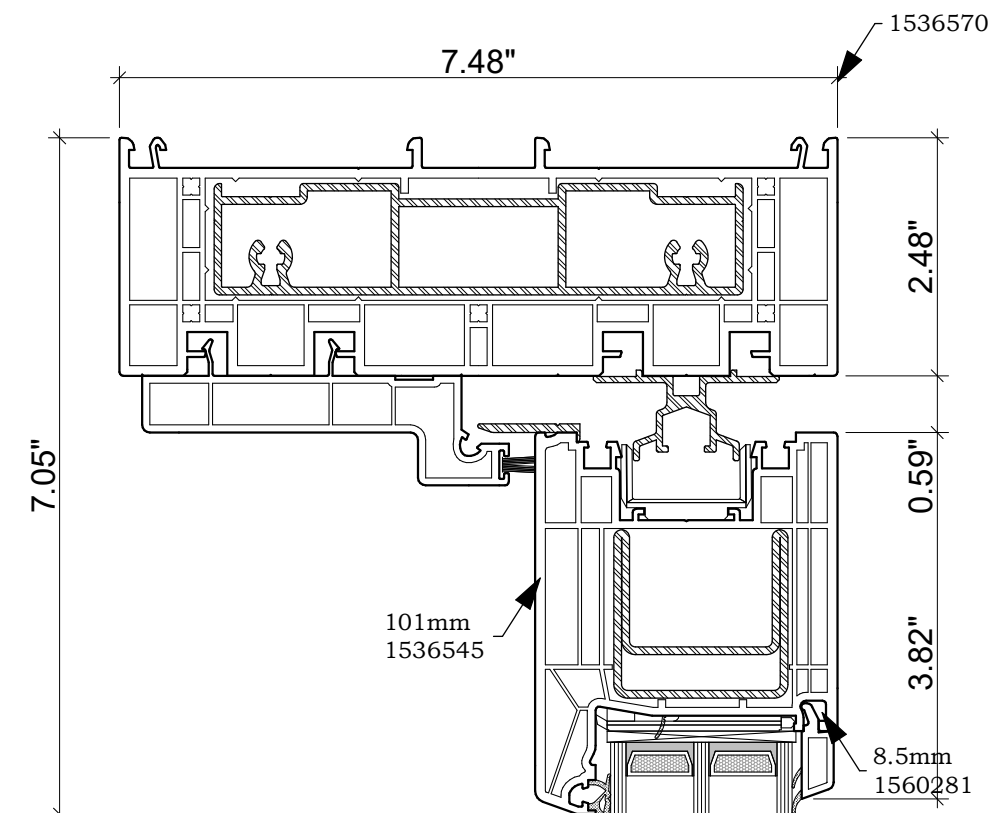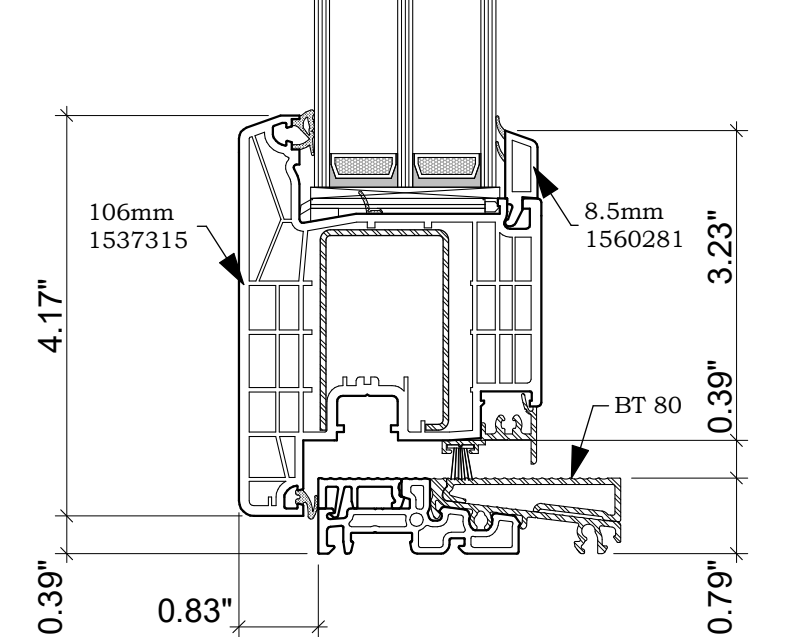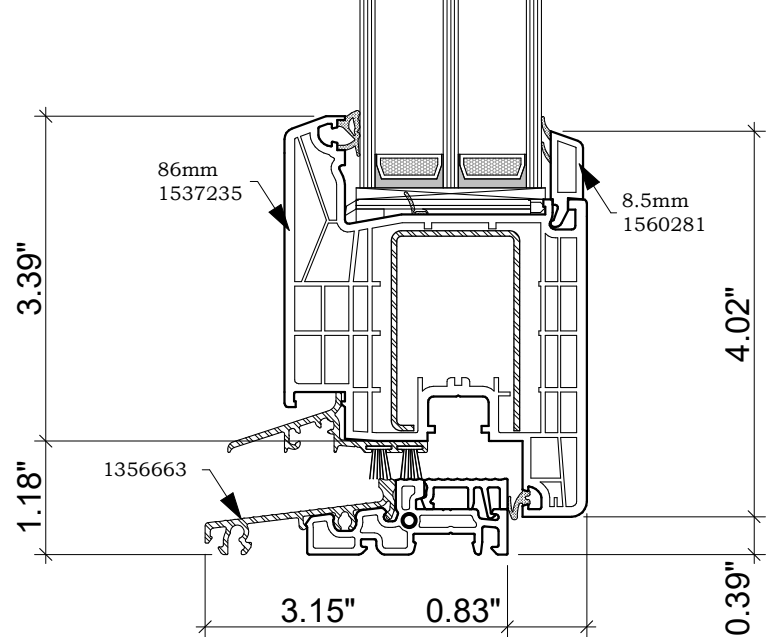

OPERABLE

SYNEGO LIFT/SLIDE DOOR

