

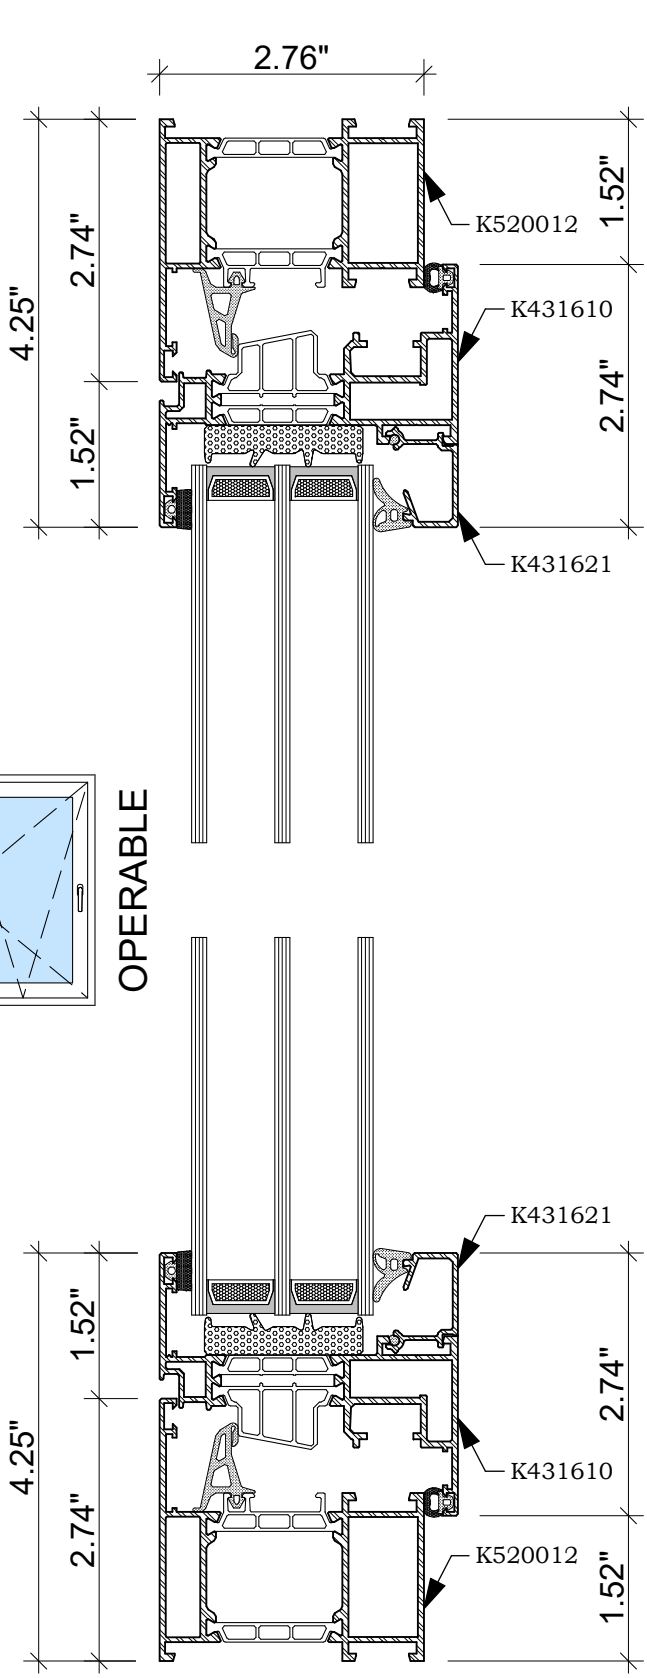


GLAZING BARS & FIXED MULLIONS


DOOR THRESHOLDS

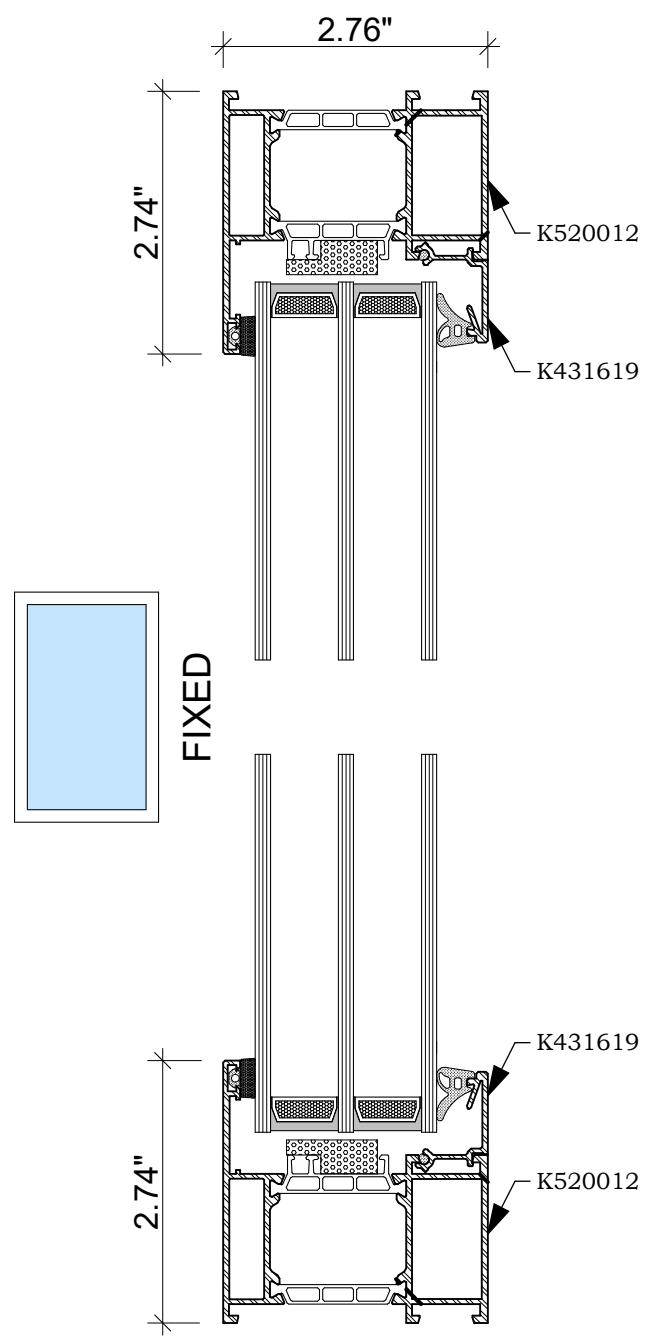


TILT / TURN WINDOW

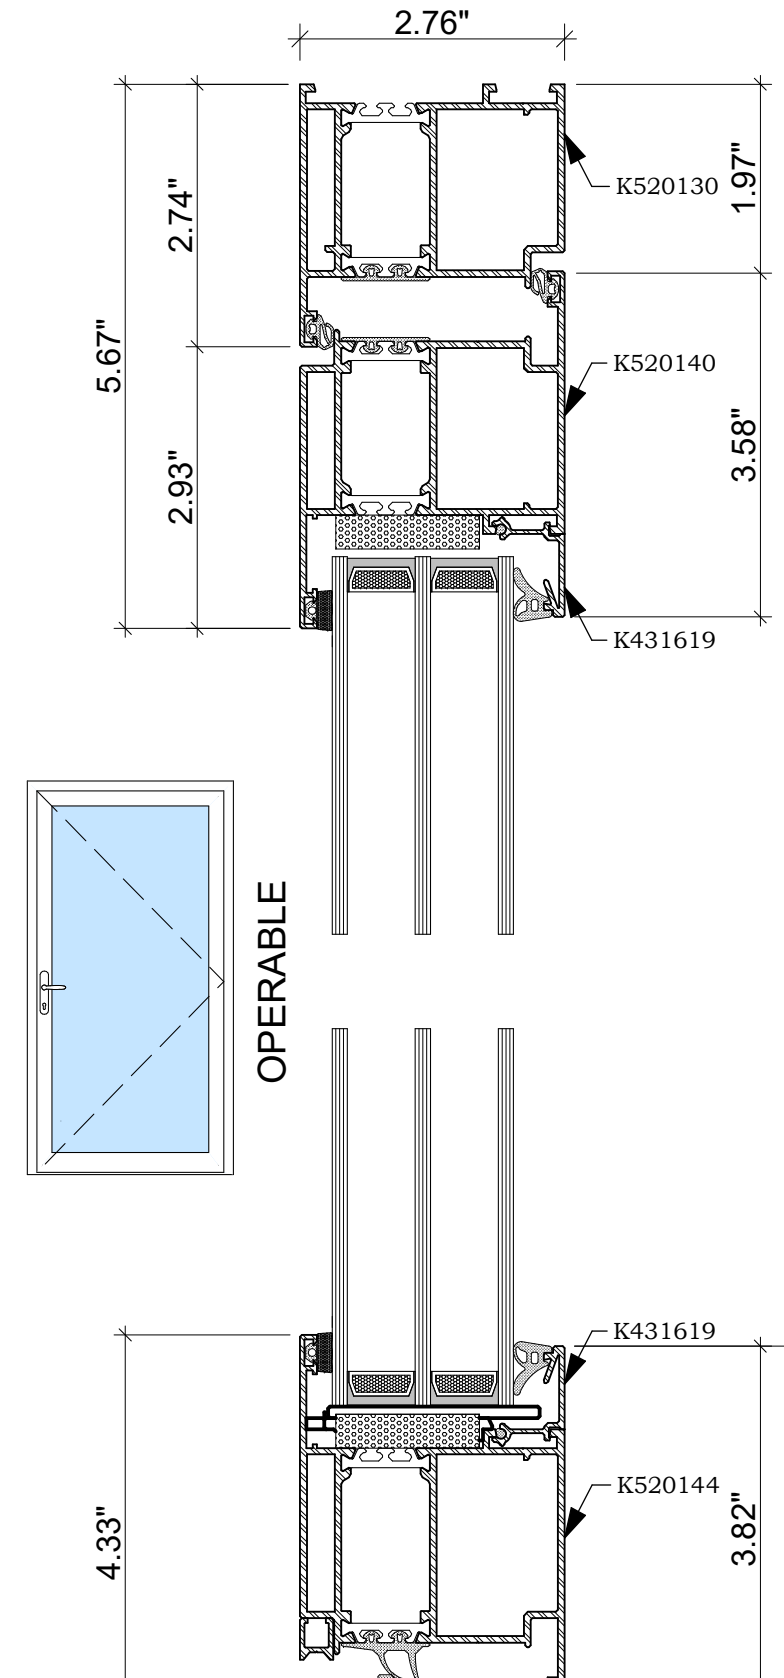

INSWING DOOR

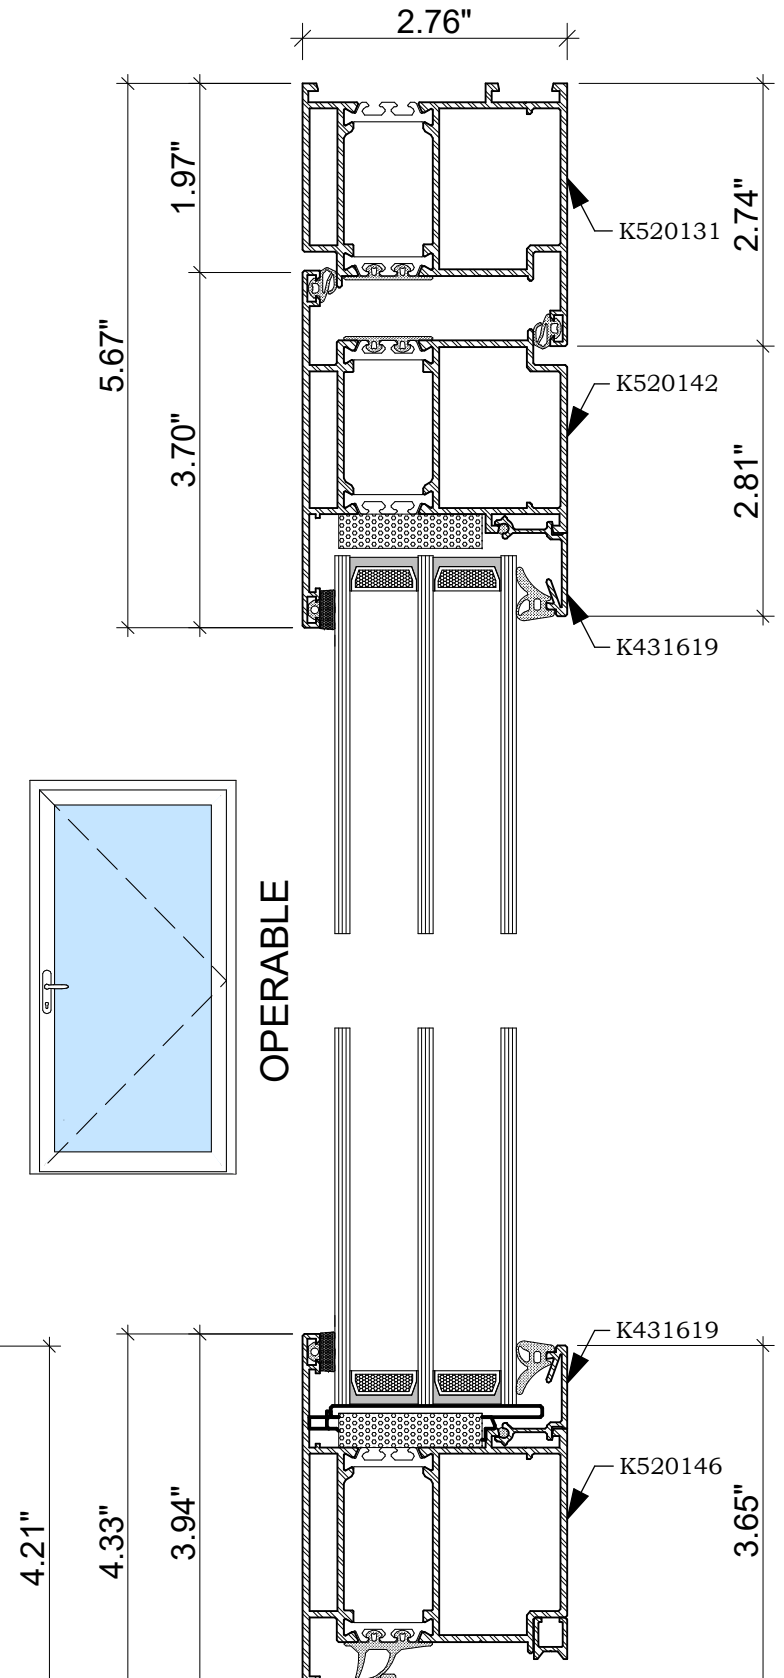

OUTSWING DOOR

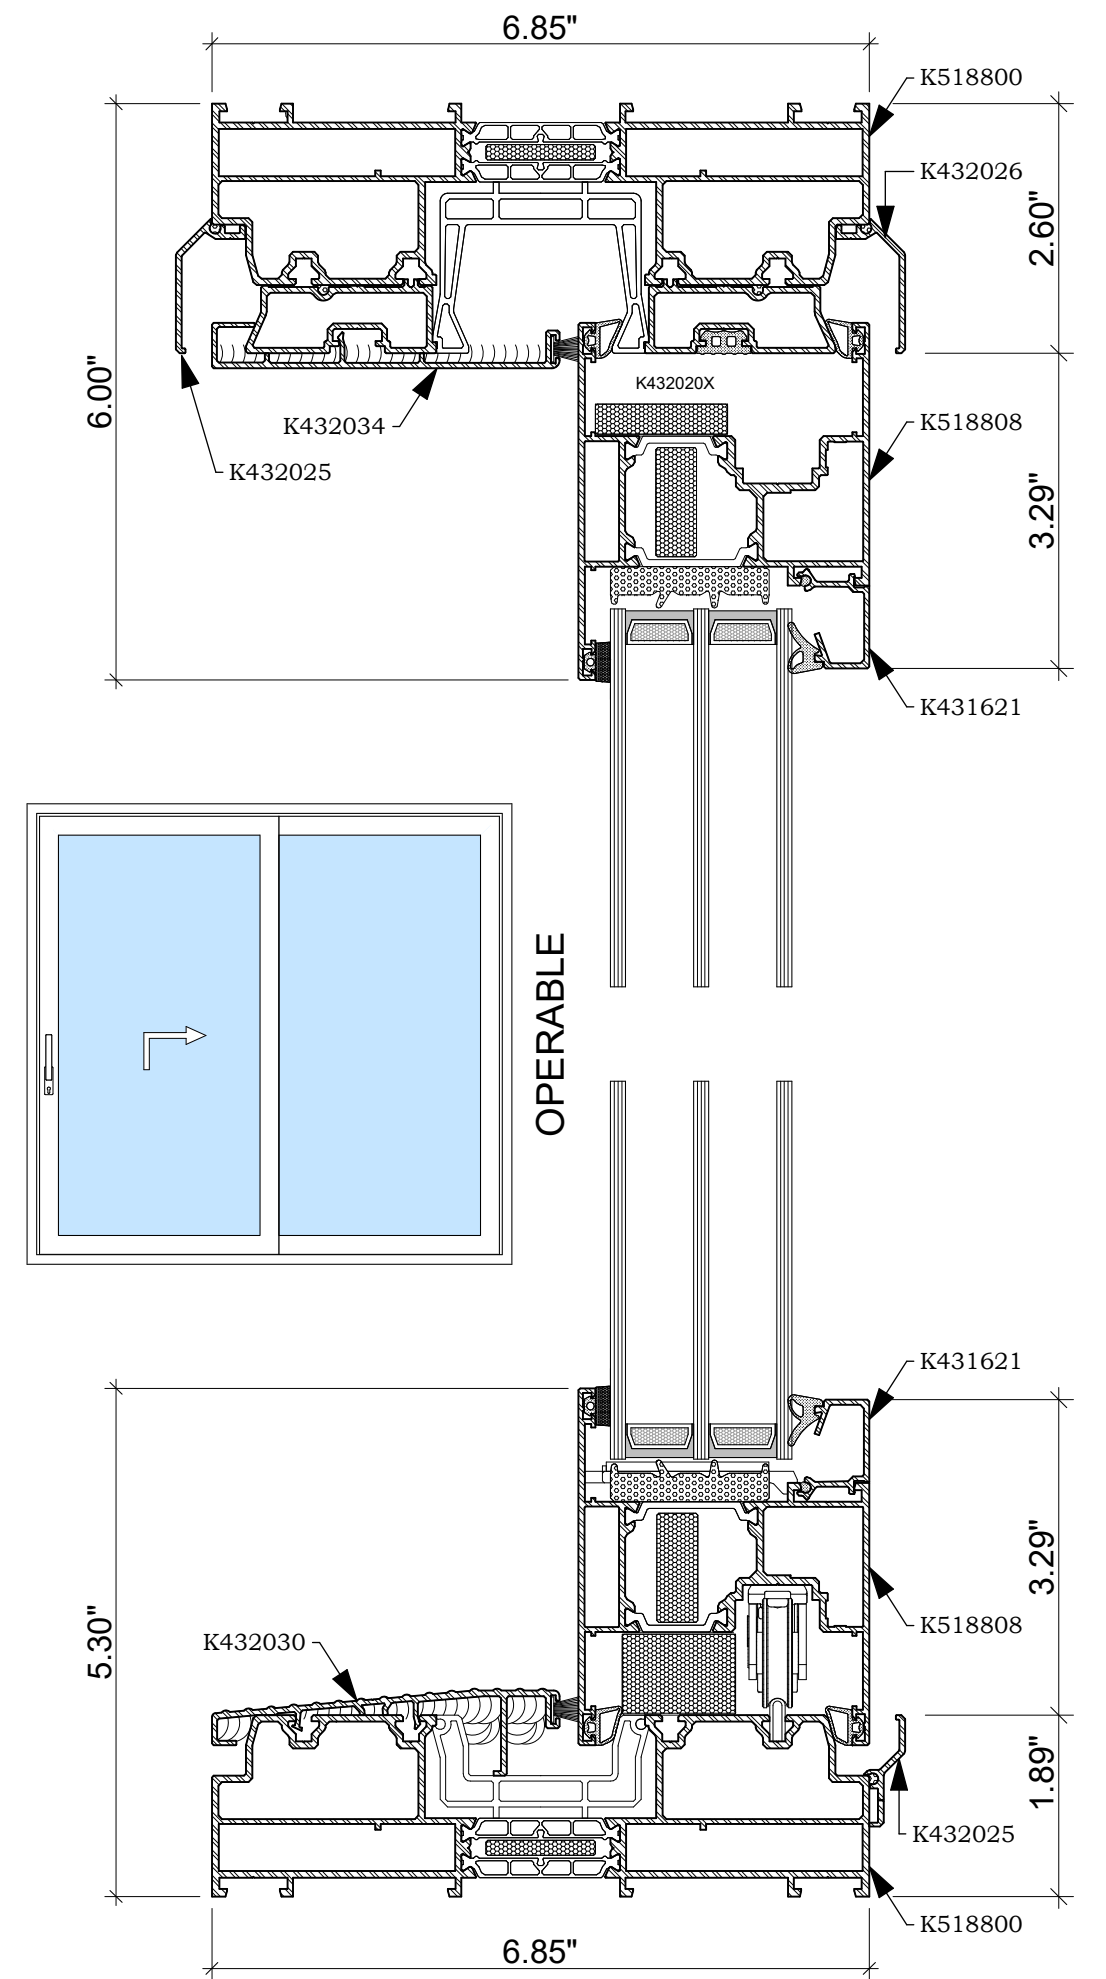

MB-77 LIFT/SLIDE DOOR

MB-79N SI SYSTEM
COMMON WINDOWS & DOORS



Tel: 413 829 7923